


GD 2018
 AREA A2 NK
 POST EX M 1:20
 Plan # 135
 19.8.18

End of season plan
 of W section of A2
 - excavated last year

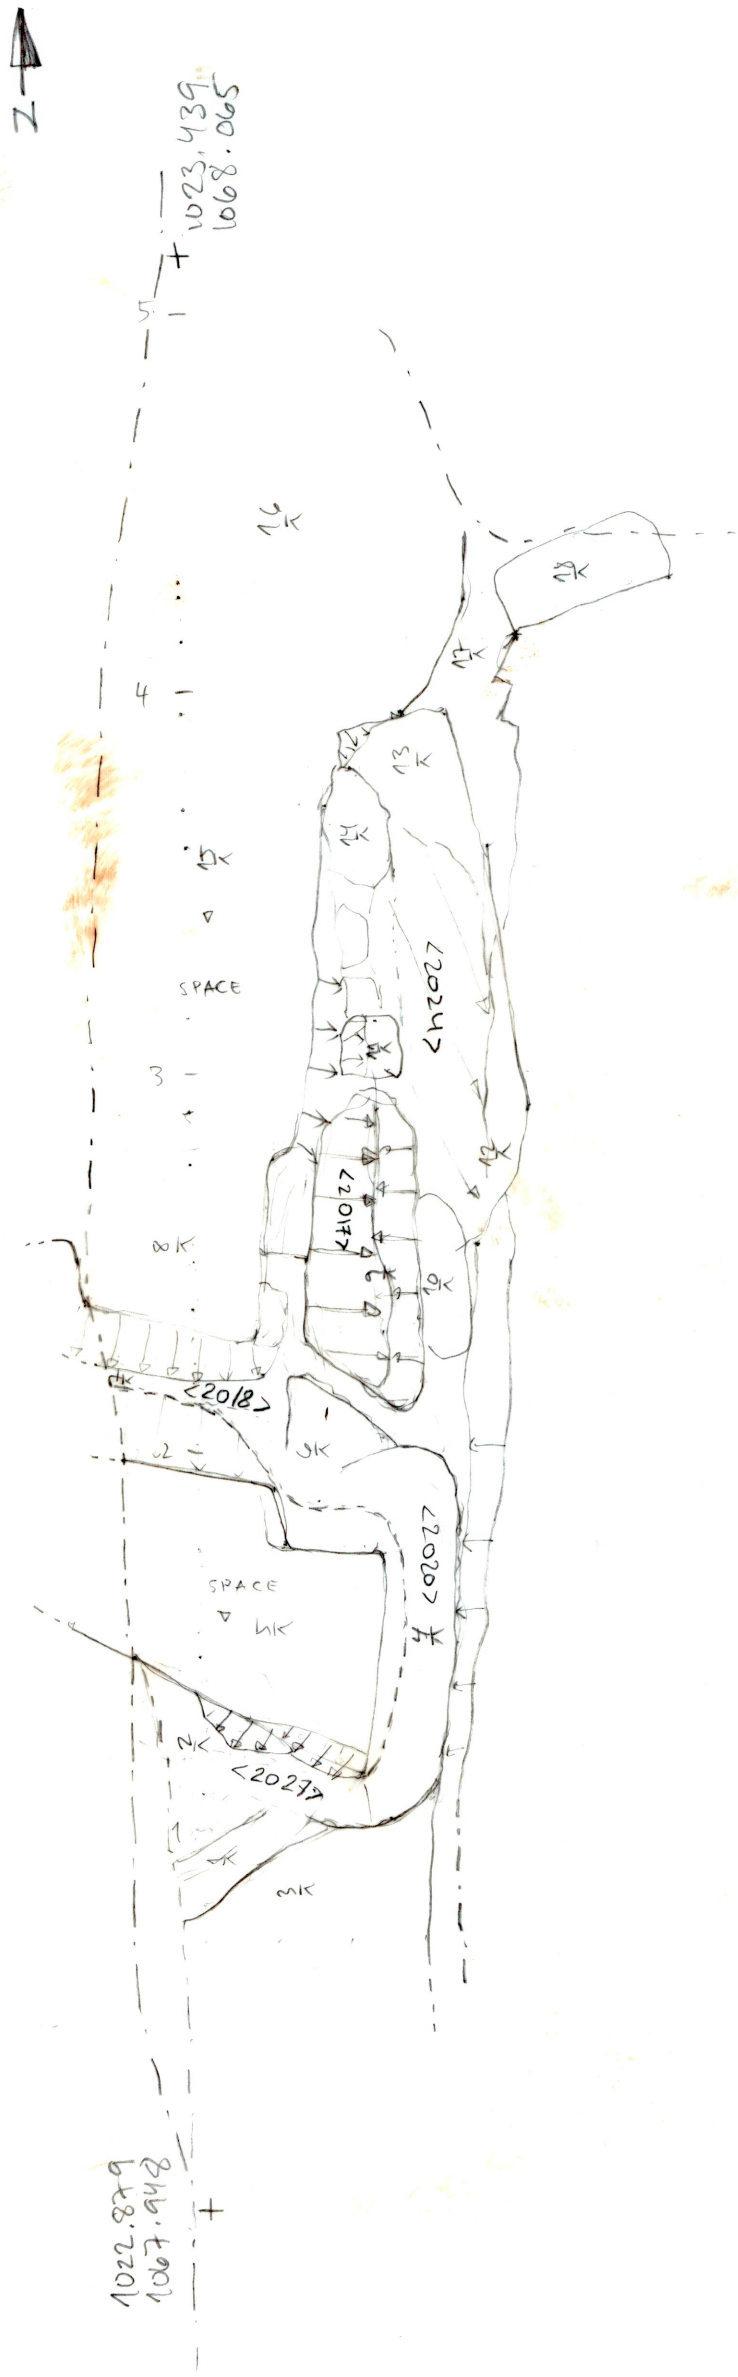

TBM = 1405.19
 BS = 0.34
 14 = 1405.53

1 1405.48
 2 1401.53
 3 1400.89
 4 1401.07
 5 1400.62
 6 1401.71
 7 1402.04
 8 1400.80
 9 1401.58
 10 1401.34

11 1401.43
 12 1401.17
 13 1401.09
 14 1401.06
 15 1400.55
 16 1400.10
 17 1400.91
 18 1401.23

+ 5

+ 4

+ 3

+ 2

+ 1

135